


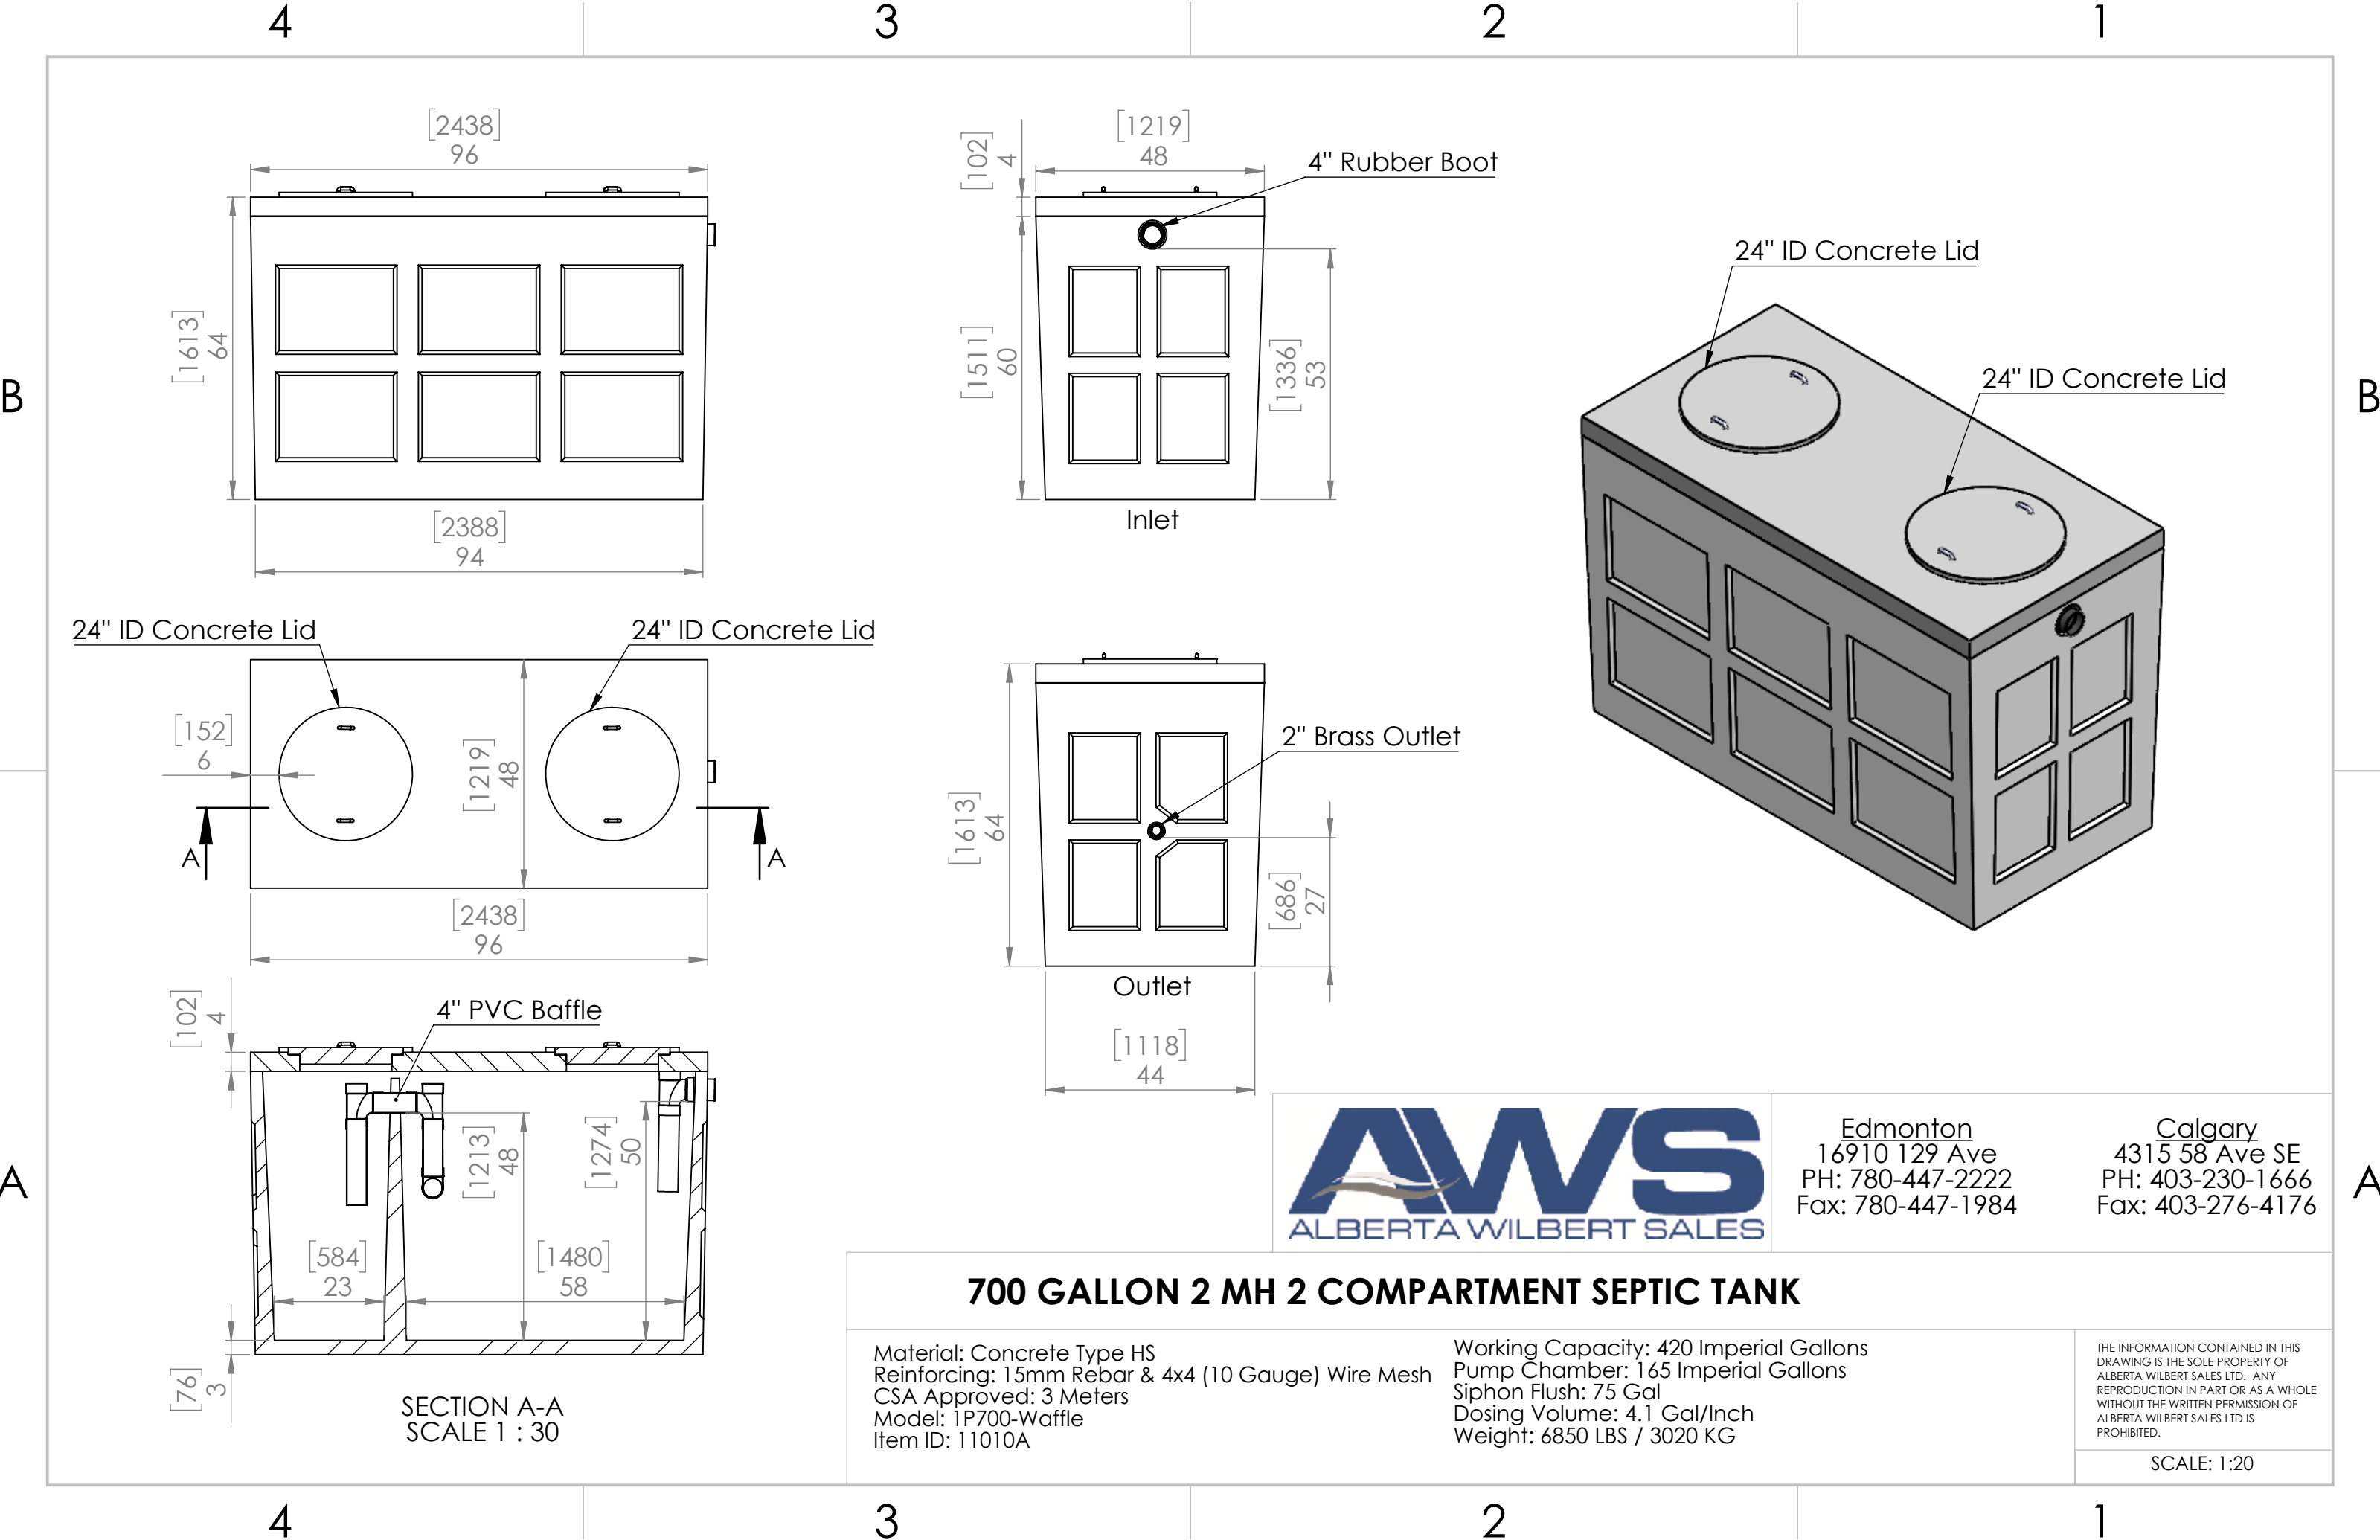

24" ID Concrete Lid

24" ID Concrete Lid

4" Rubber Boot

24" ID Concrete Lid

24" ID Concrete Lid

2" Brass Outlet

SECTION A-A
SCALE 1 : 30



Edmonton
16910 129 Ave
PH: 780-447-2222
Fax: 780-447-1984

Calgary
4315 58 Ave SE
PH: 403-230-1666
Fax: 403-276-4176

700 GALLON 2 MH 2 COMPARTMENT SEPTIC TANK

Material: Concrete Type HS
Reinforcing: 15mm Rebar & 4x4 (10 Gauge) Wire Mesh
CSA Approved: 3 Meters
Model: 1P700-Waffle
Item ID: 11010A

Working Capacity: 420 Imperial Gallons
Pump Chamber: 165 Imperial Gallons
Siphon Flush: 75 Gal
Dosing Volume: 4.1 Gal/Inch
Weight: 6850 LBS / 3020 KG

THE INFORMATION CONTAINED IN THIS
DRAWING IS THE SOLE PROPERTY OF
ALBERTA WILBERT SALES LTD. ANY
REPRODUCTION IN PART OR AS A WHOLE
WITHOUT THE WRITTEN PERMISSION OF
ALBERTA WILBERT SALES LTD IS
PROHIBITED.

SCALE: 1:20